



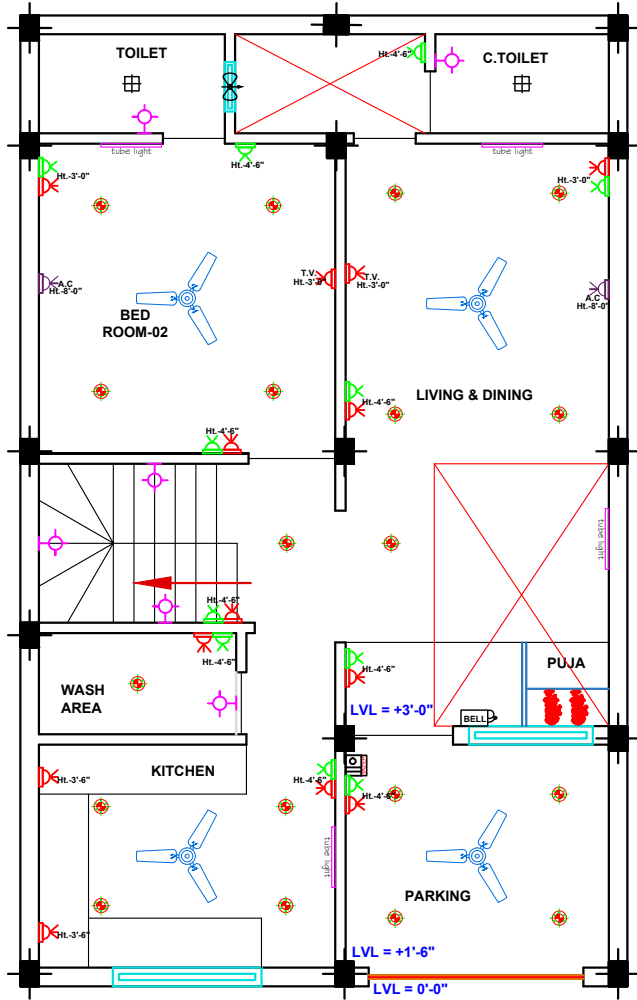


GROUND FLOOR PLAN

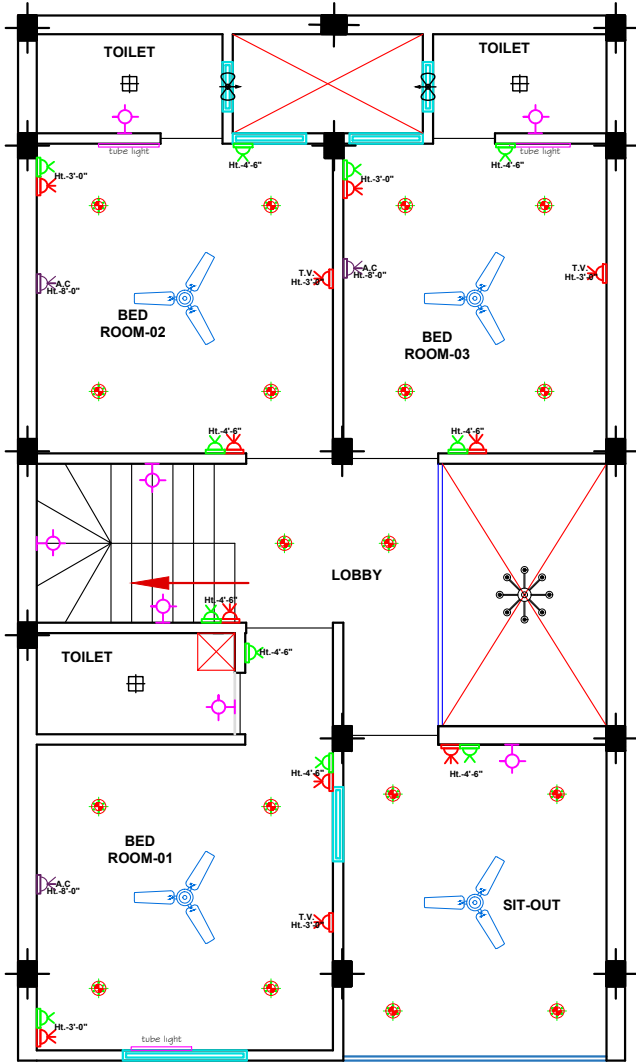


FIRST FLOOR PLAN

LEGEND		
S.No.	DESCRIPTION	SYMBOLS
1	DIST. BOARD	DB
2	TUBE LIGHT (1X40 WATT) height -9'	
3	SINGLE BULB 6 WATT	
4	WALL LIGHT 9 WATT (height-9')	
5	SPOT LIGHT 6 WATT	
6	CEILING FAN 70 WATT	
7	EXHAUST FAN 38 WATT	
8	6 AMPS SWITCH & PLUG POINT height -4'-6"	
9	16 AMPS SWITCH & PLUG POINT	
10	32 AMPS(AC)SWITCH & PLUG POINT height -8'	
11	16 AMPS[GEYGER]SWITCH & PLUG POINT	
12	BELL	BELL
13	BAZER	BAZER

ELECTRICAL LAYOUT

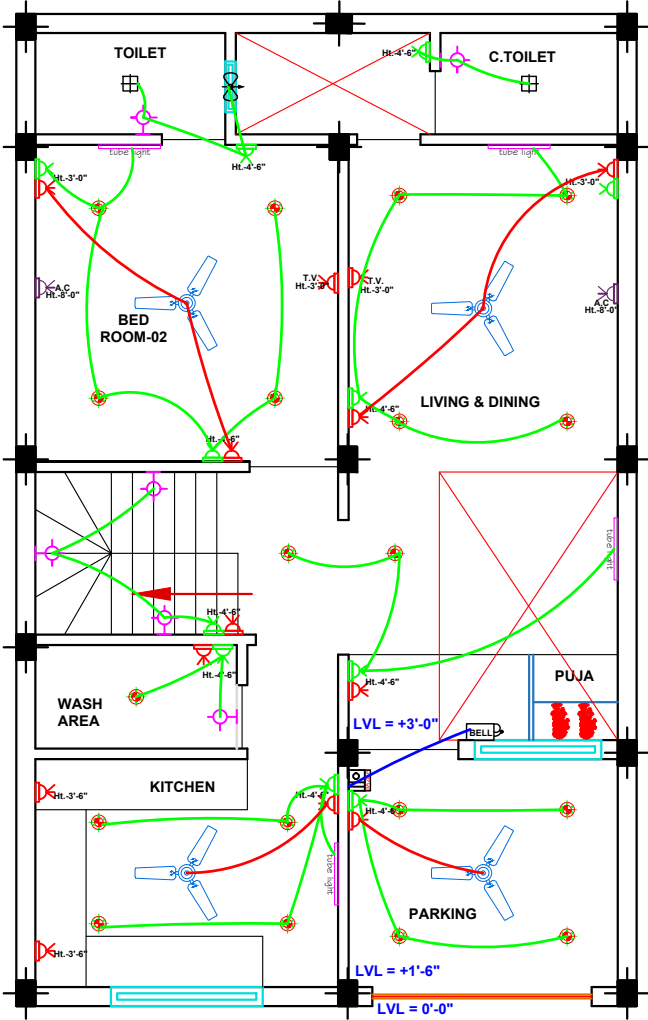


GROUND FLOOR PLAN

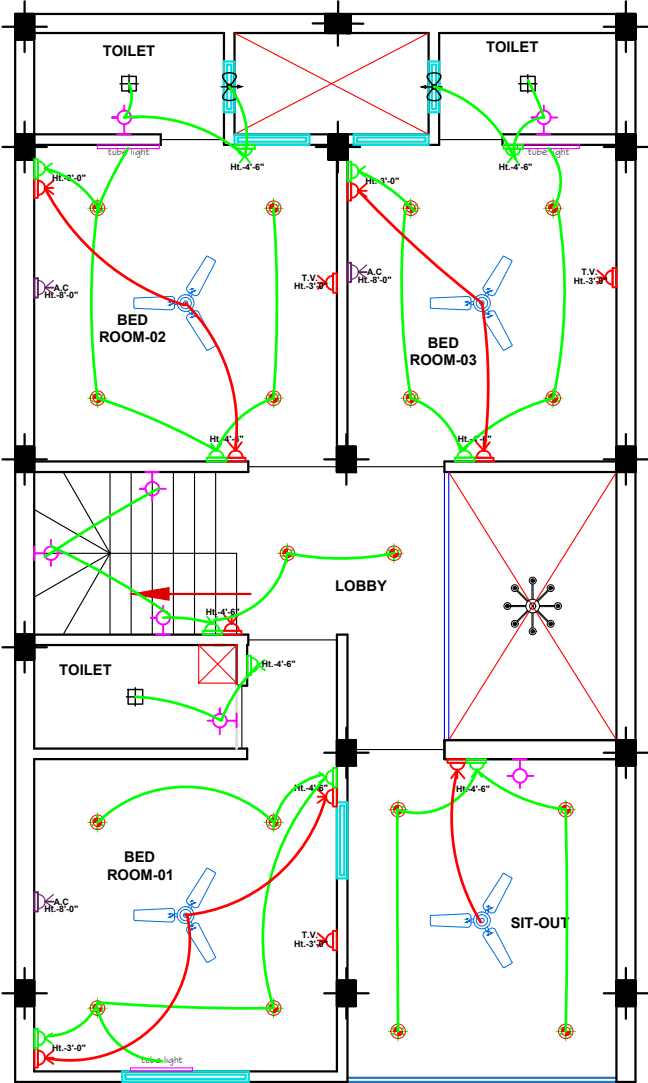


FIRST FLOOR PLAN

LEGEND		
S.No.	DESCRIPTION	SYMBOLS
1	DIST. BOARD	DB
2	TUBE LIGHT (1X40 WATT) height -9'	
3	SINGLE BULB 6 WATT	
4	WALL LIGHT 9 WATT (height-9')	
5	SPOT LIGHT 6 WATT	
6	CEILING FAN 70 WATT	
7	EXHAUST FAN 38 WATT	
8	6 AMPS SWITCH & PLUG POINT height -4'-6"	
9	16 AMPS SWITCH & PLUG POINT	
10	32 AMPS(AC)SWITCH & PLUG POINT height -8'	
11	16 AMPS[GEYGER]SWITCH & PLUG POINT	
12	BELL	BELL
13	BAZER	BAZER

LOOPING LAYOUT

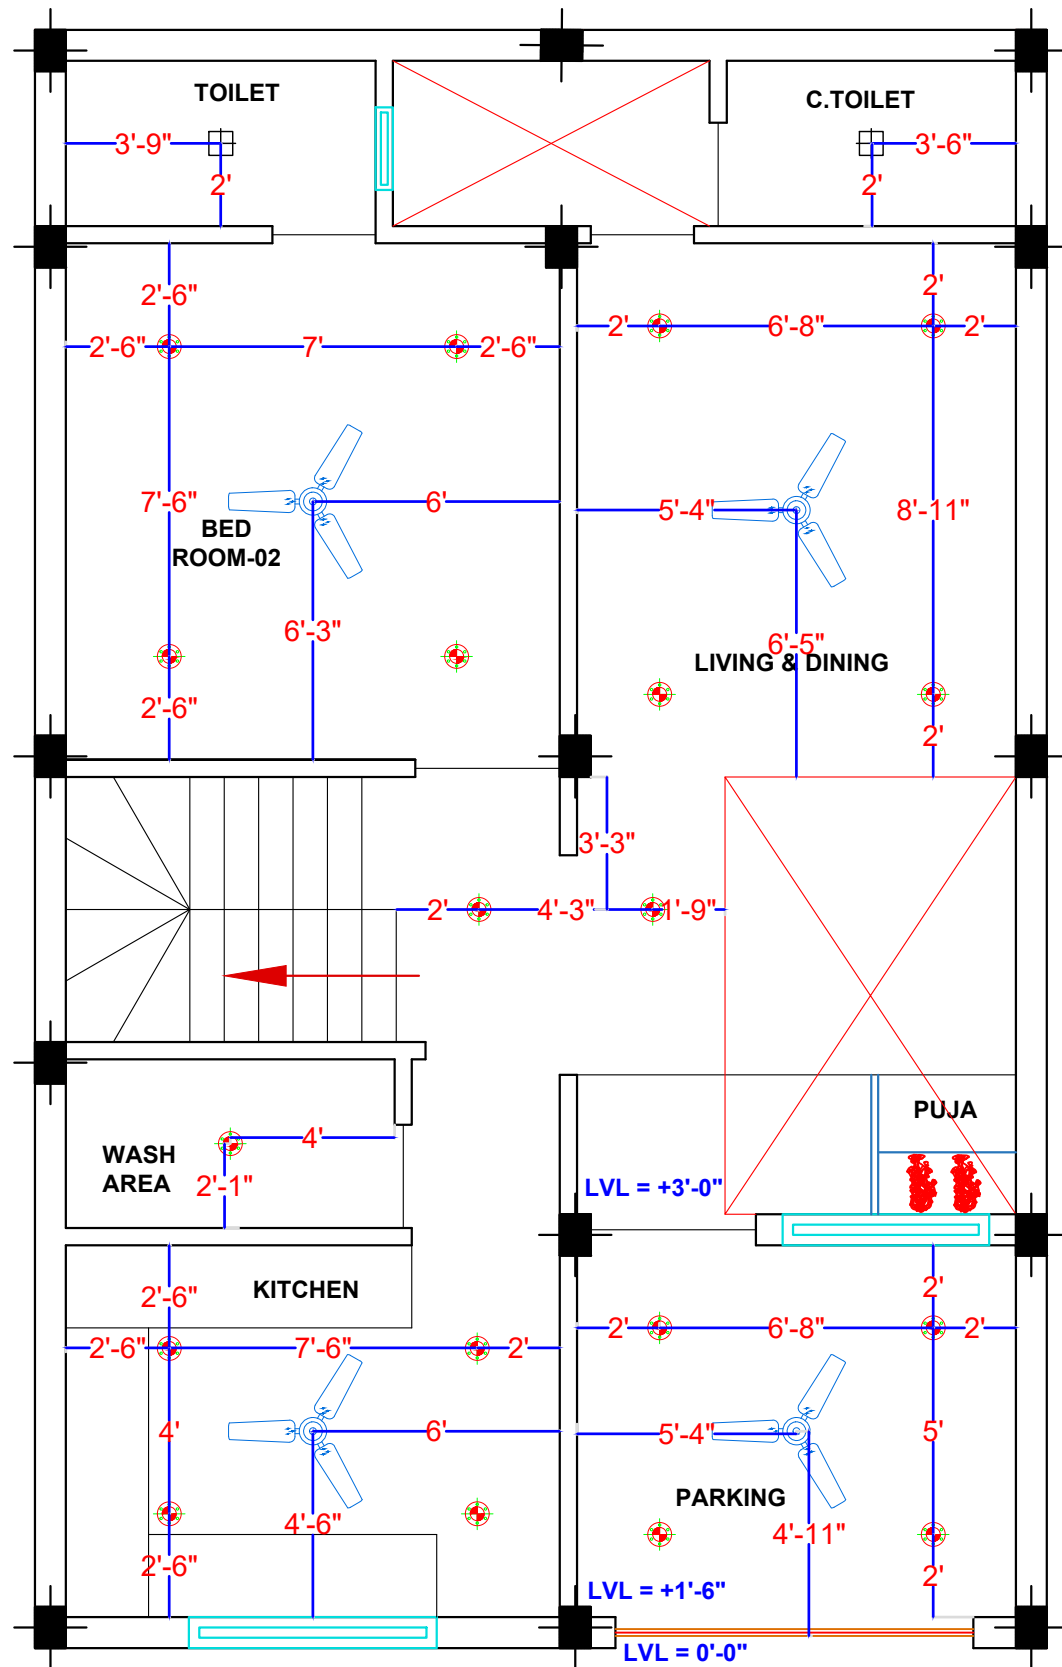

GROUND FLOOR PLAN

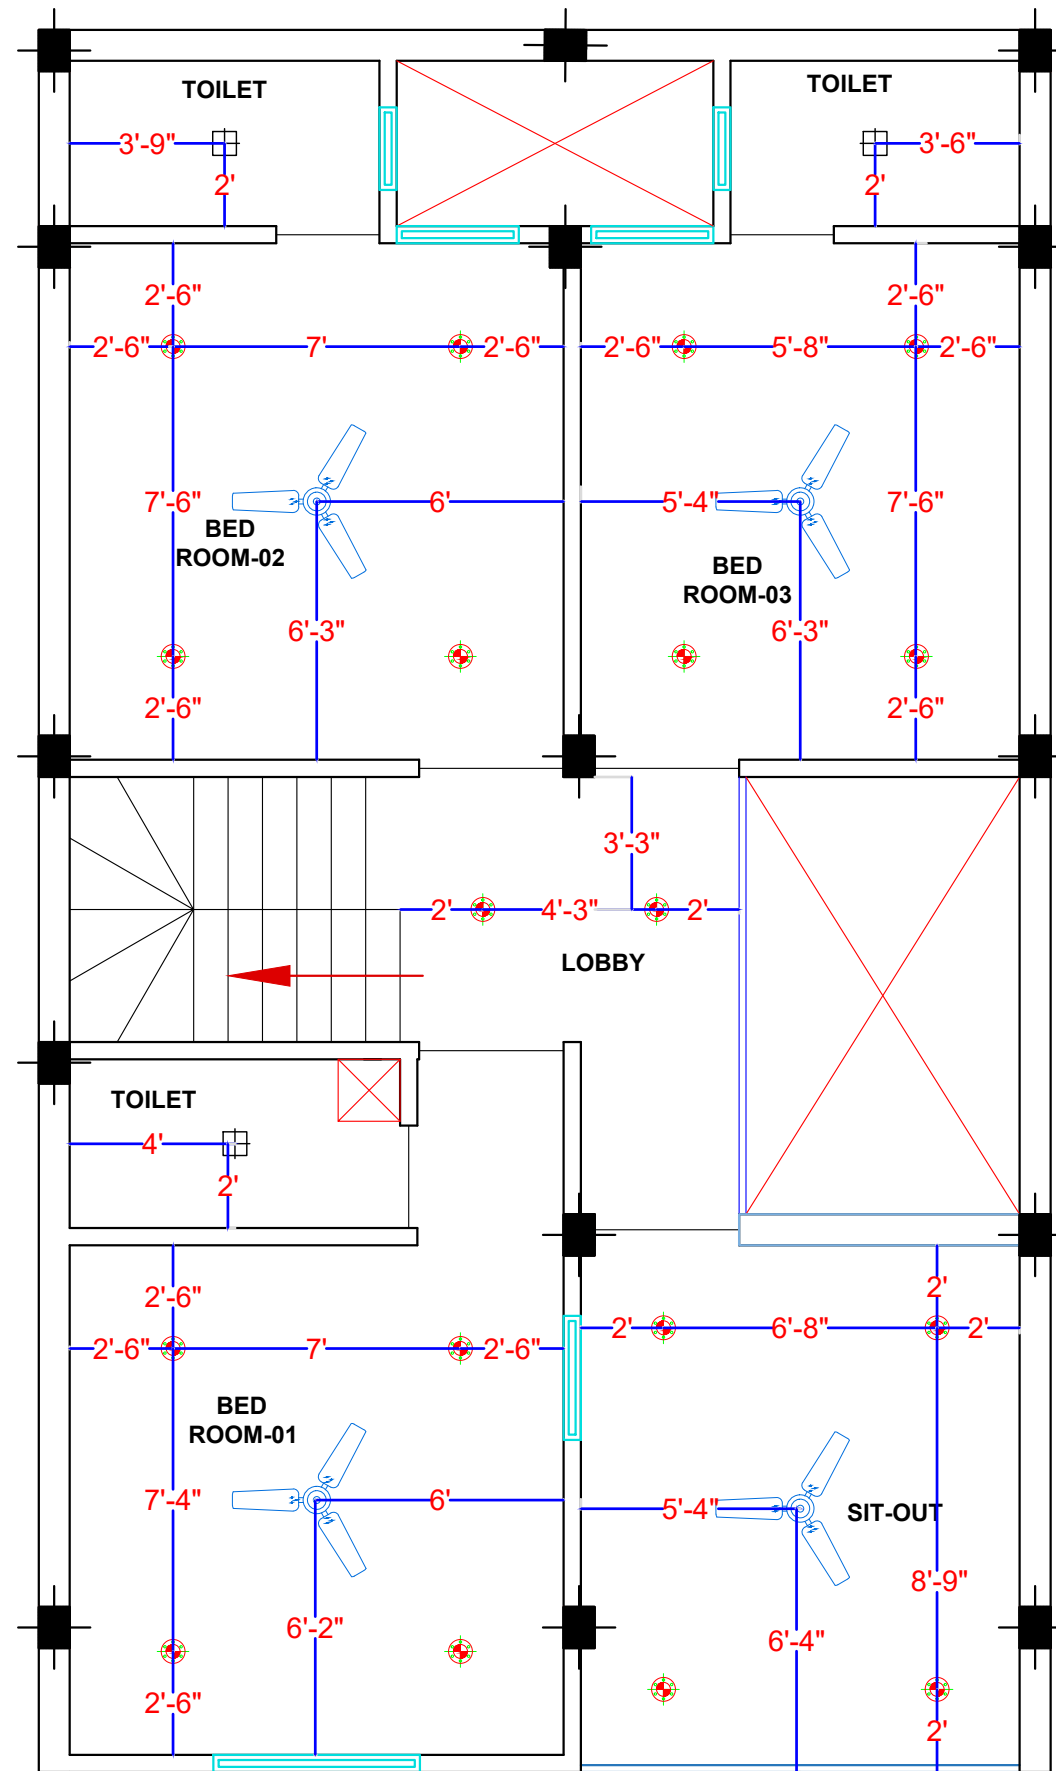

FIRST FLOOR PLAN

ELECTRICAL MEASUREMENT